



ROADWAY RESURFACING NOTIFICATION LETTER

MAYOR
Deana Holiday Ingraham

COUNCIL MEMBERS

Ward A
Sharon D. Shropshire
Eric Friedly

Ward B
Shean L. Atkins
Carrie Ziegler

Ward C
T. Starr Cummings
Tremayne Mitchell

Ward D
Joshua B. Butler IV
Dr. LaTonya Martin Rogers

CITY MANAGER
Redmond Jones

Starting May 12th, 2025, the City of East Point and partnered contractor, Vertical Earth, will begin roadway activities on Centre Parkway, N Commerce Drive, and Washington Road. The project scope includes asphalt milling, resurfacing, restriping, and utility manhole adjustments.

Construction Route

1. Centre Parkway from Camp Creek Parkway to N Commerce Drive
2. N Commerce Drive from Redwine Road to Centre Parkway
3. N Commerce Drive from Centre Parkway to Washington Road
4. Washington Rd from N Commerce to Camp Creek Parkway
5. Washington Rd from Camp Creek Parkway to Main Street

What to Expect During Construction

All work will be completed Monday through Friday during the hours of 8:00AM and 4:00PM. Motorists should expect single lane closures throughout the construction period. Access to all driveways will be maintained during construction, but on-site personnel will coordinate any driveway disruptions or closures to minimize the length of the closure. Motorist may experience some delays and inconveniences during this time, and, in this regard, we ask for your cooperation and patience. We also request that when driving and walking through and around the construction area, you follow and obey the construction traffic signage for your safety and the safety of the workers. If possible, please add 5 to 10 minutes to your travel time.

For more information, questions, and concerns, please contact the Transportation Office at transportationdivision@EastPointCity.org and (404) 270-7109. Project updates and information can also be found at <https://eastpointga.gov/transportation/>.

Sincerely,



Cadell Hall
Assistant Director of Public Works



WASHINGTON ROAD

CENTRE PARKWAY

NORTH COMMERCE DRIVE

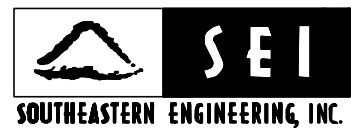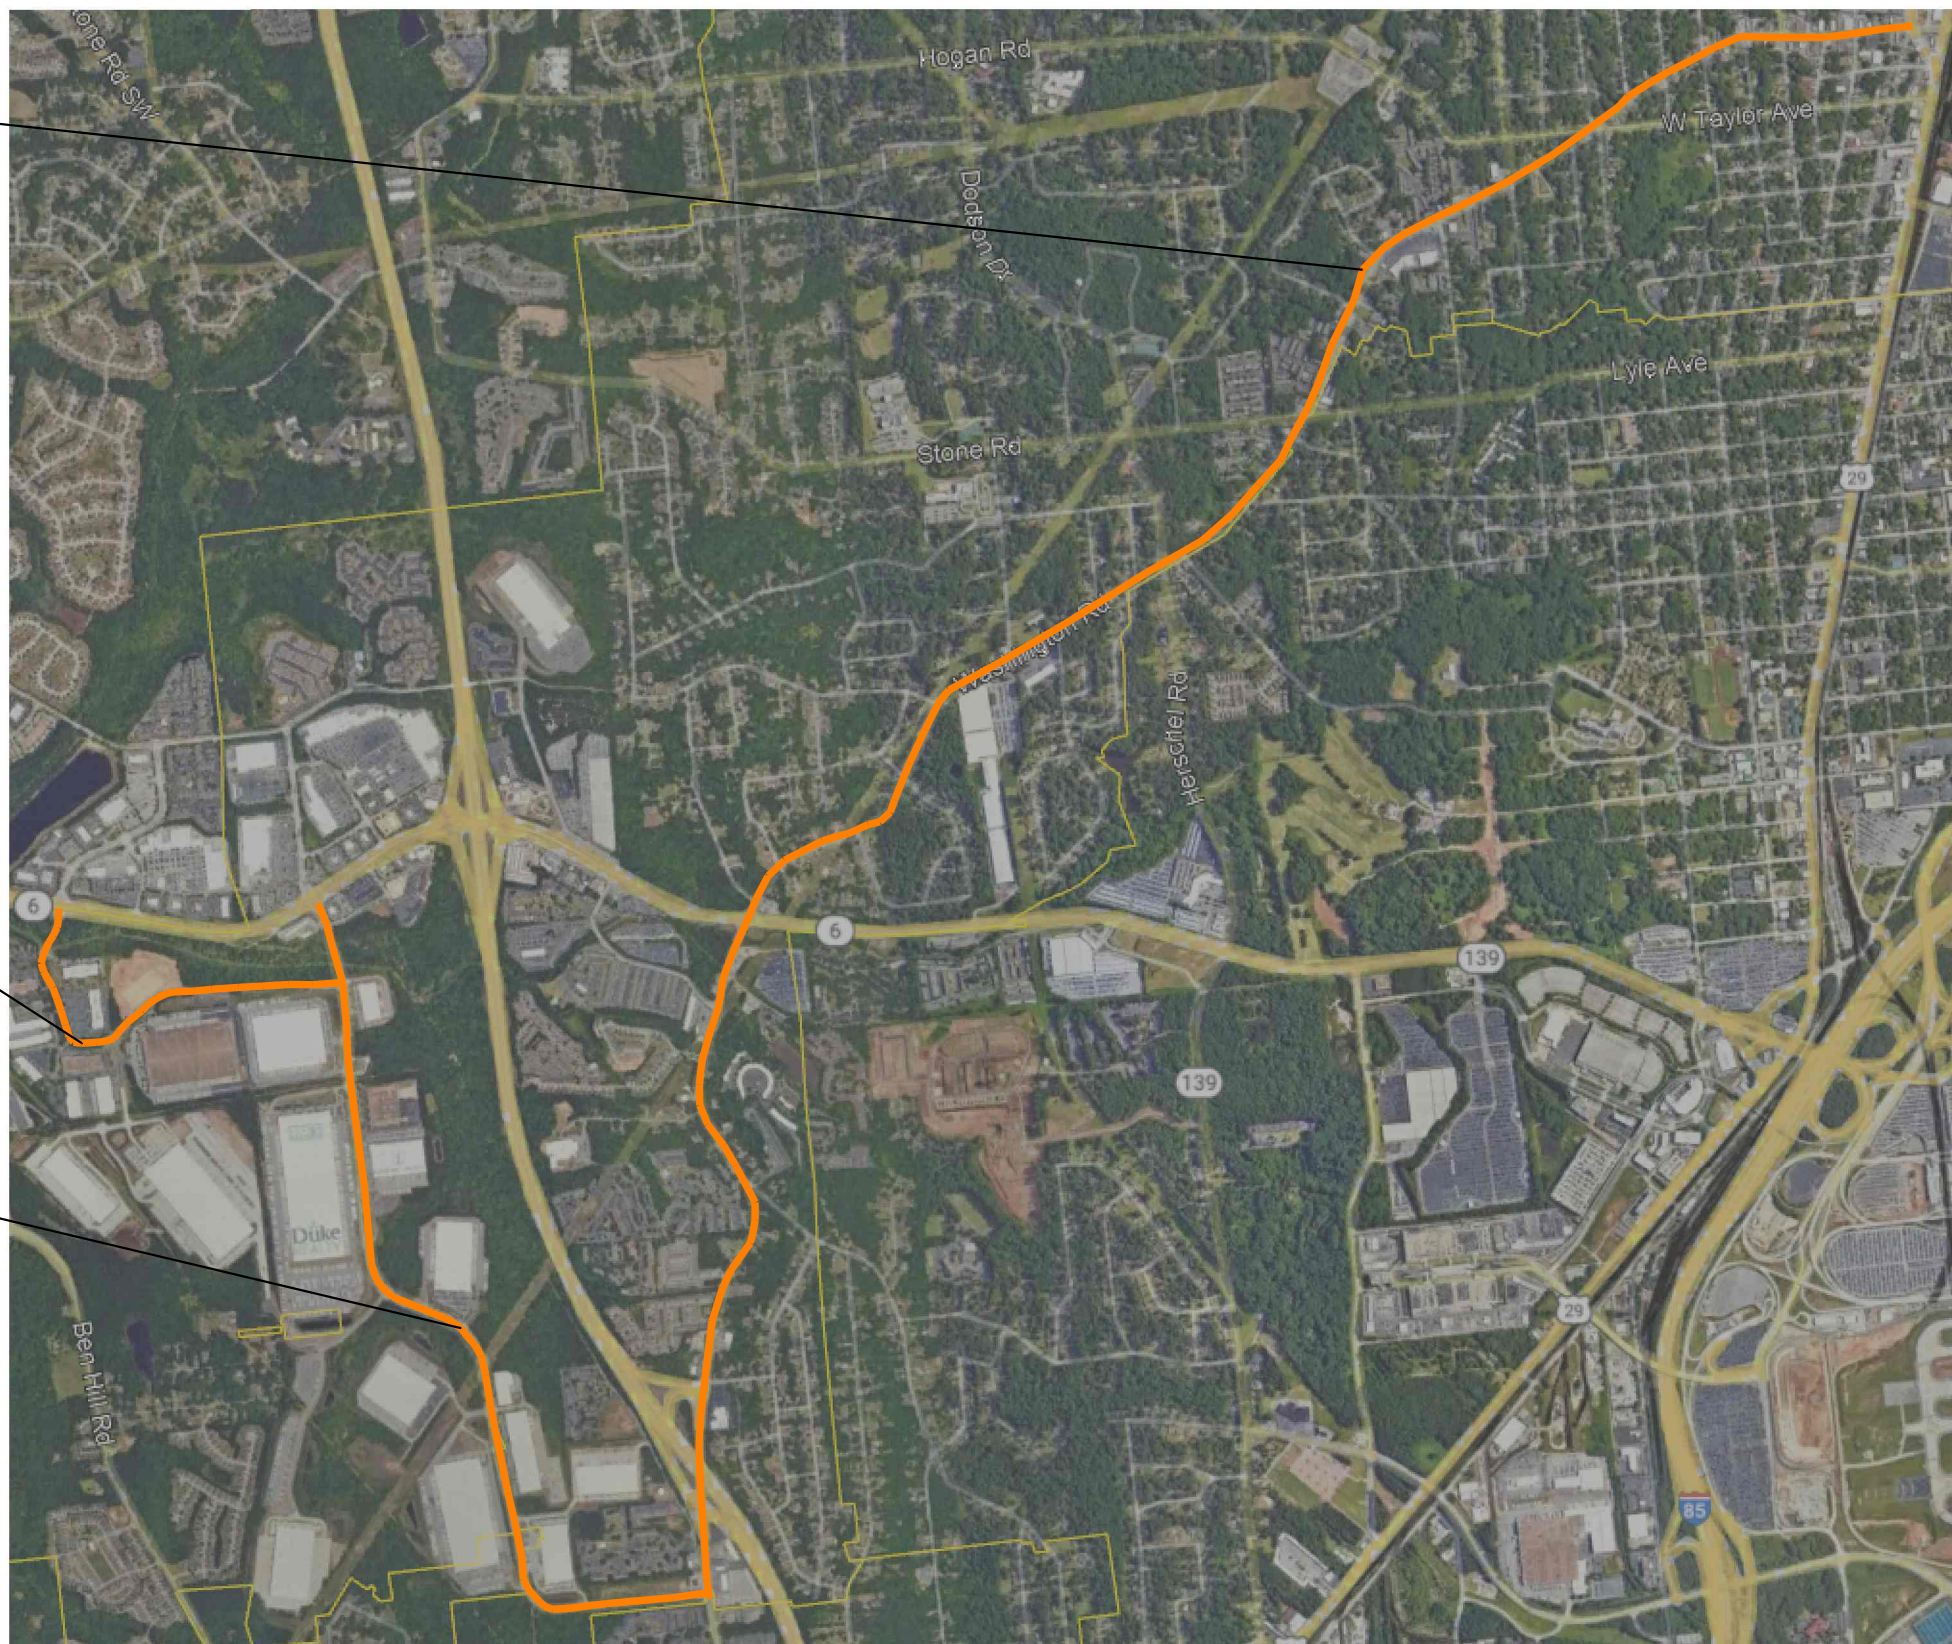

NOT TO SCALE

REVISION DATES

NO.	DATE	DESCRIPTION

LOCATION SKETCH
EAST POINT RESURFACING

CHECKED:	DATE:	DRAWING No.
BACKCHECKED:	DATE:	
CORRECTED:	DATE:	
VERIFIED:	DATE:	